


PLAT OF PROPOSED LAND ACQUISITION & DEVELOPMENT SCHEME FOR RESIDUAL OF PROPERTY

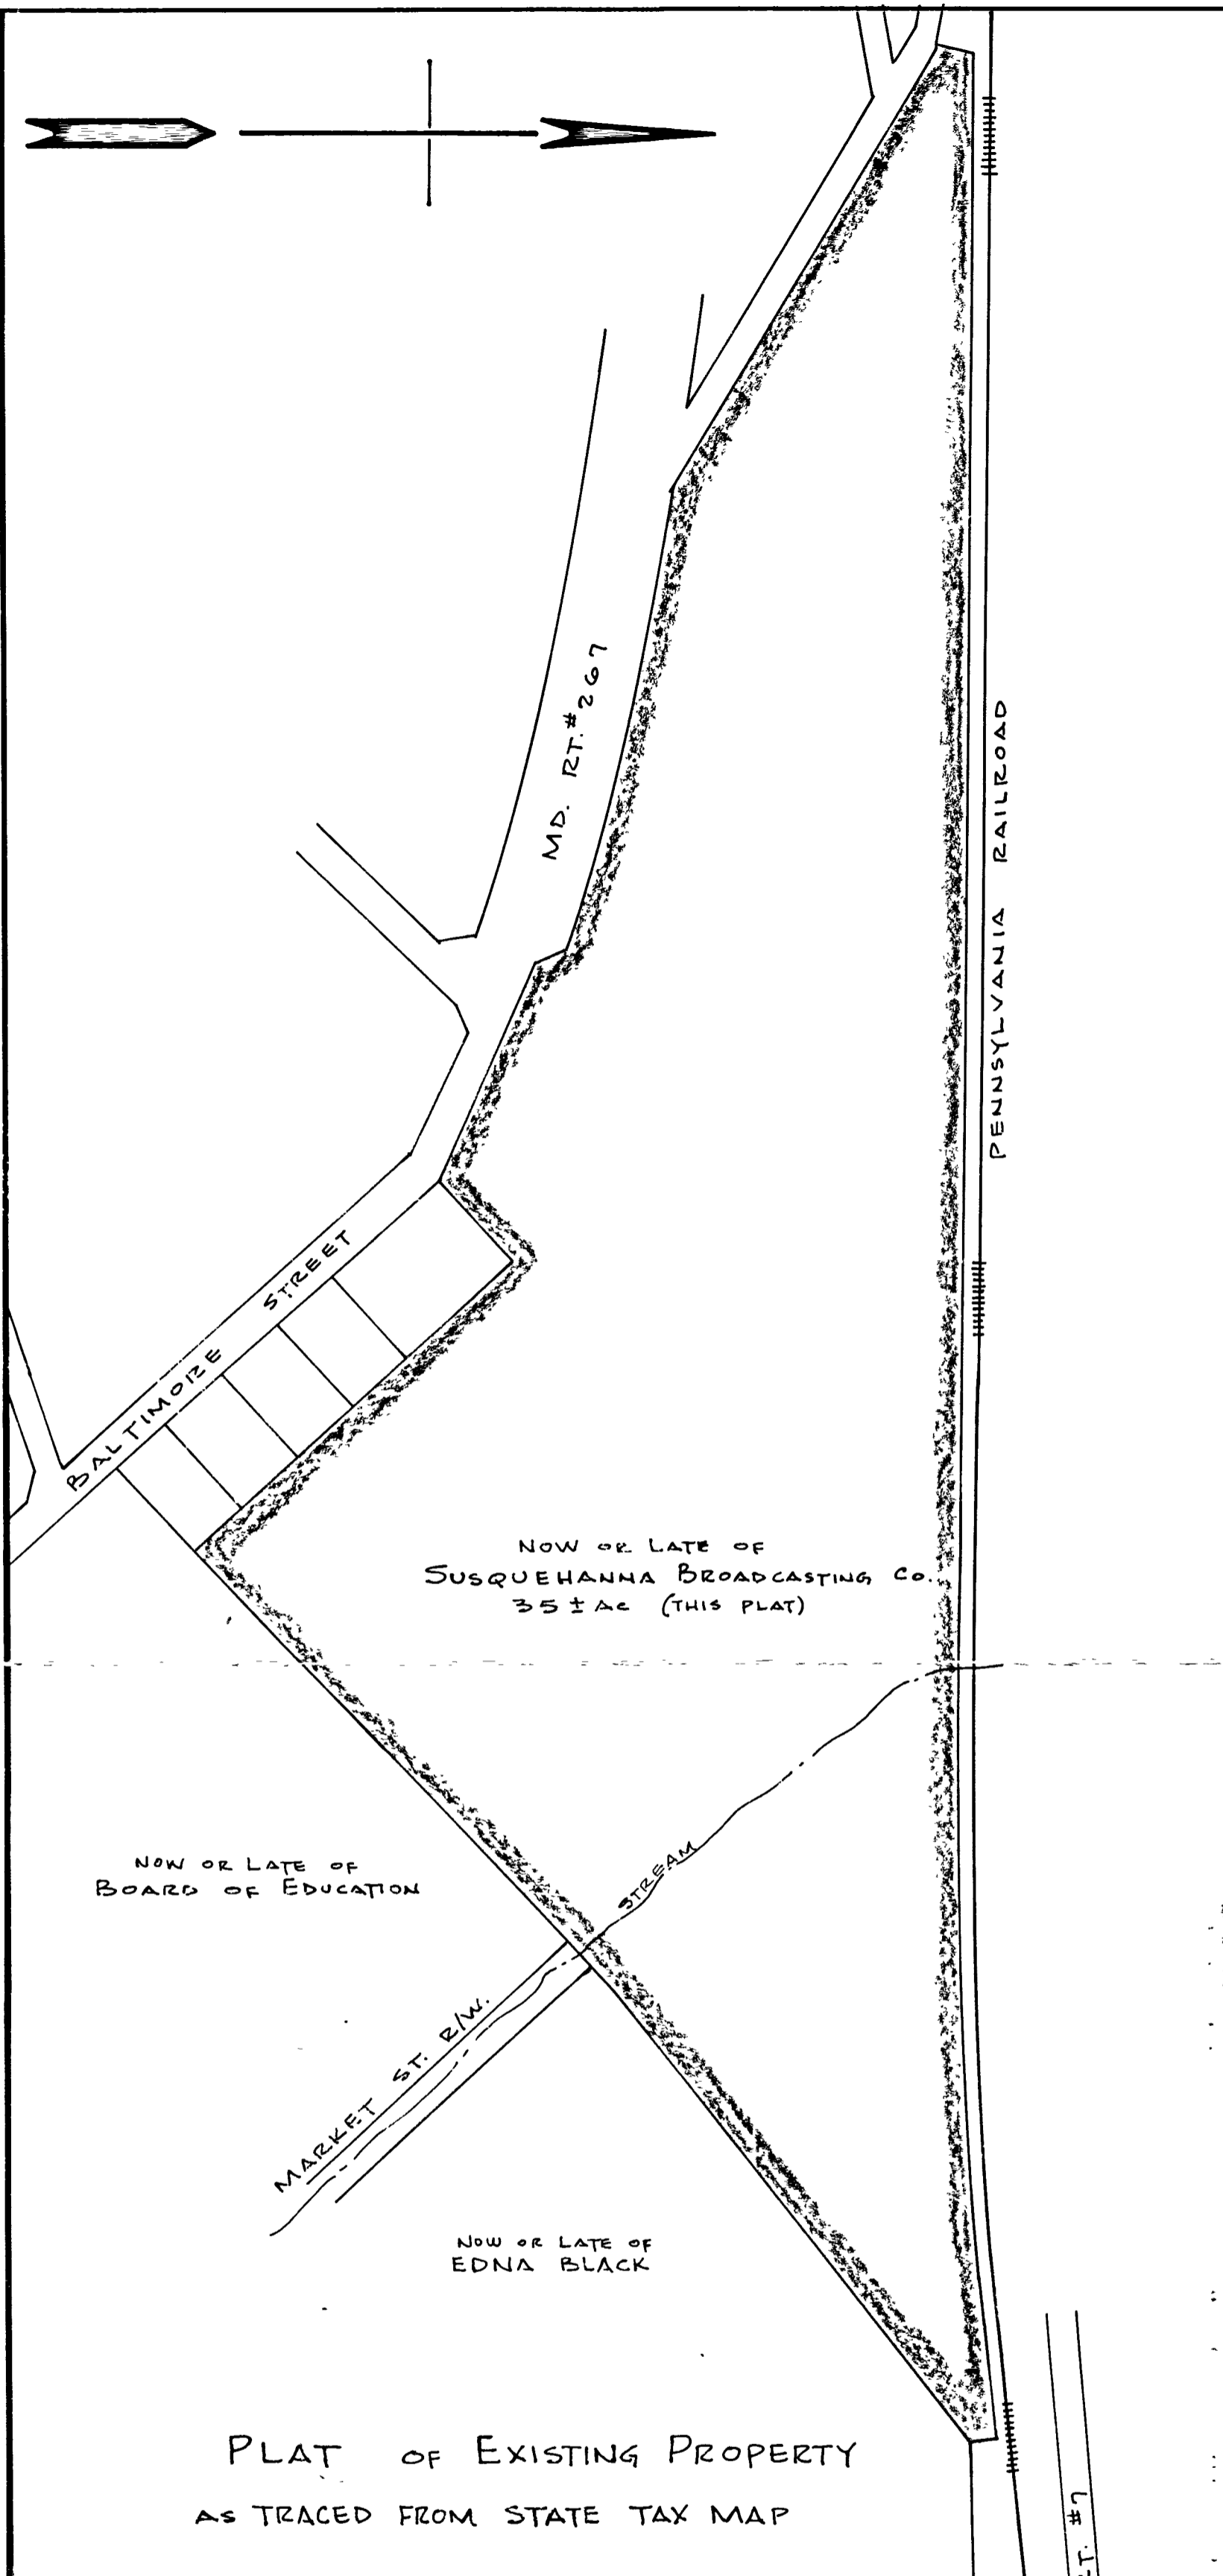

PLAT OF EXISTING PROPERTY AS TRACED FROM STATE TAX MAP

- NOTES:
1. PLAT TAKEN FROM STATE TAX MAP. IT IS TO APPROX. SCALE 1"=200' BUT HAS NOT BEEN VERIFIED BY PHYSICAL SURVEY.
 2. DEVELOPMENT SCHEME IS SHOWN FOR PURPOSE OF LAND EVALUATION ONLY AND DOES NOT REPRESENT ANY LEGAL OR PROPOSED LAND PLAT.
 3. AREAS SHOWN ARE AS SCALED FROM PLAT+MUST BE VERIFIED BY PHYSICAL SURVEY.

**Proposed site for
SEWAGE TREATMENT PLANT
CHARLESTOWN, MARYLAND**

EDWARD H. RICHARDSON ASSOCIATES, INC.
CONSULTING ENGINEERS NEWARK, DELAWARE

APPROVED BY: _____

SCALE: 1" = 200'	DRAWN BY: E. C. D.
DATE: 6-6-67	CHECKED BY:
COMM. NO. 1203	FILE NO. SHEET No. 1 of 1